

Revision B
Reviewed: 16th August 2007
Author: DJS
Revision A
Reviewed: 17th August 2007
Author: DJS
Drawing Created: 16th August 2007

Revisions

client
CONCORDIA PROPERTY DEVELOPMENTS LTD


16 Browning Street, Salford, ST16 3AX

contract
DRAYTON MANOR FARM

Salford Road
Dunston
Salford
ST16 5AB

drawing description
PROPOSED FLOOR PLANS - BARN 5

scale	date	drawn by
1:33	16th August 2007	DJS
contract no	drawing no	rev
ACN-001	5	B

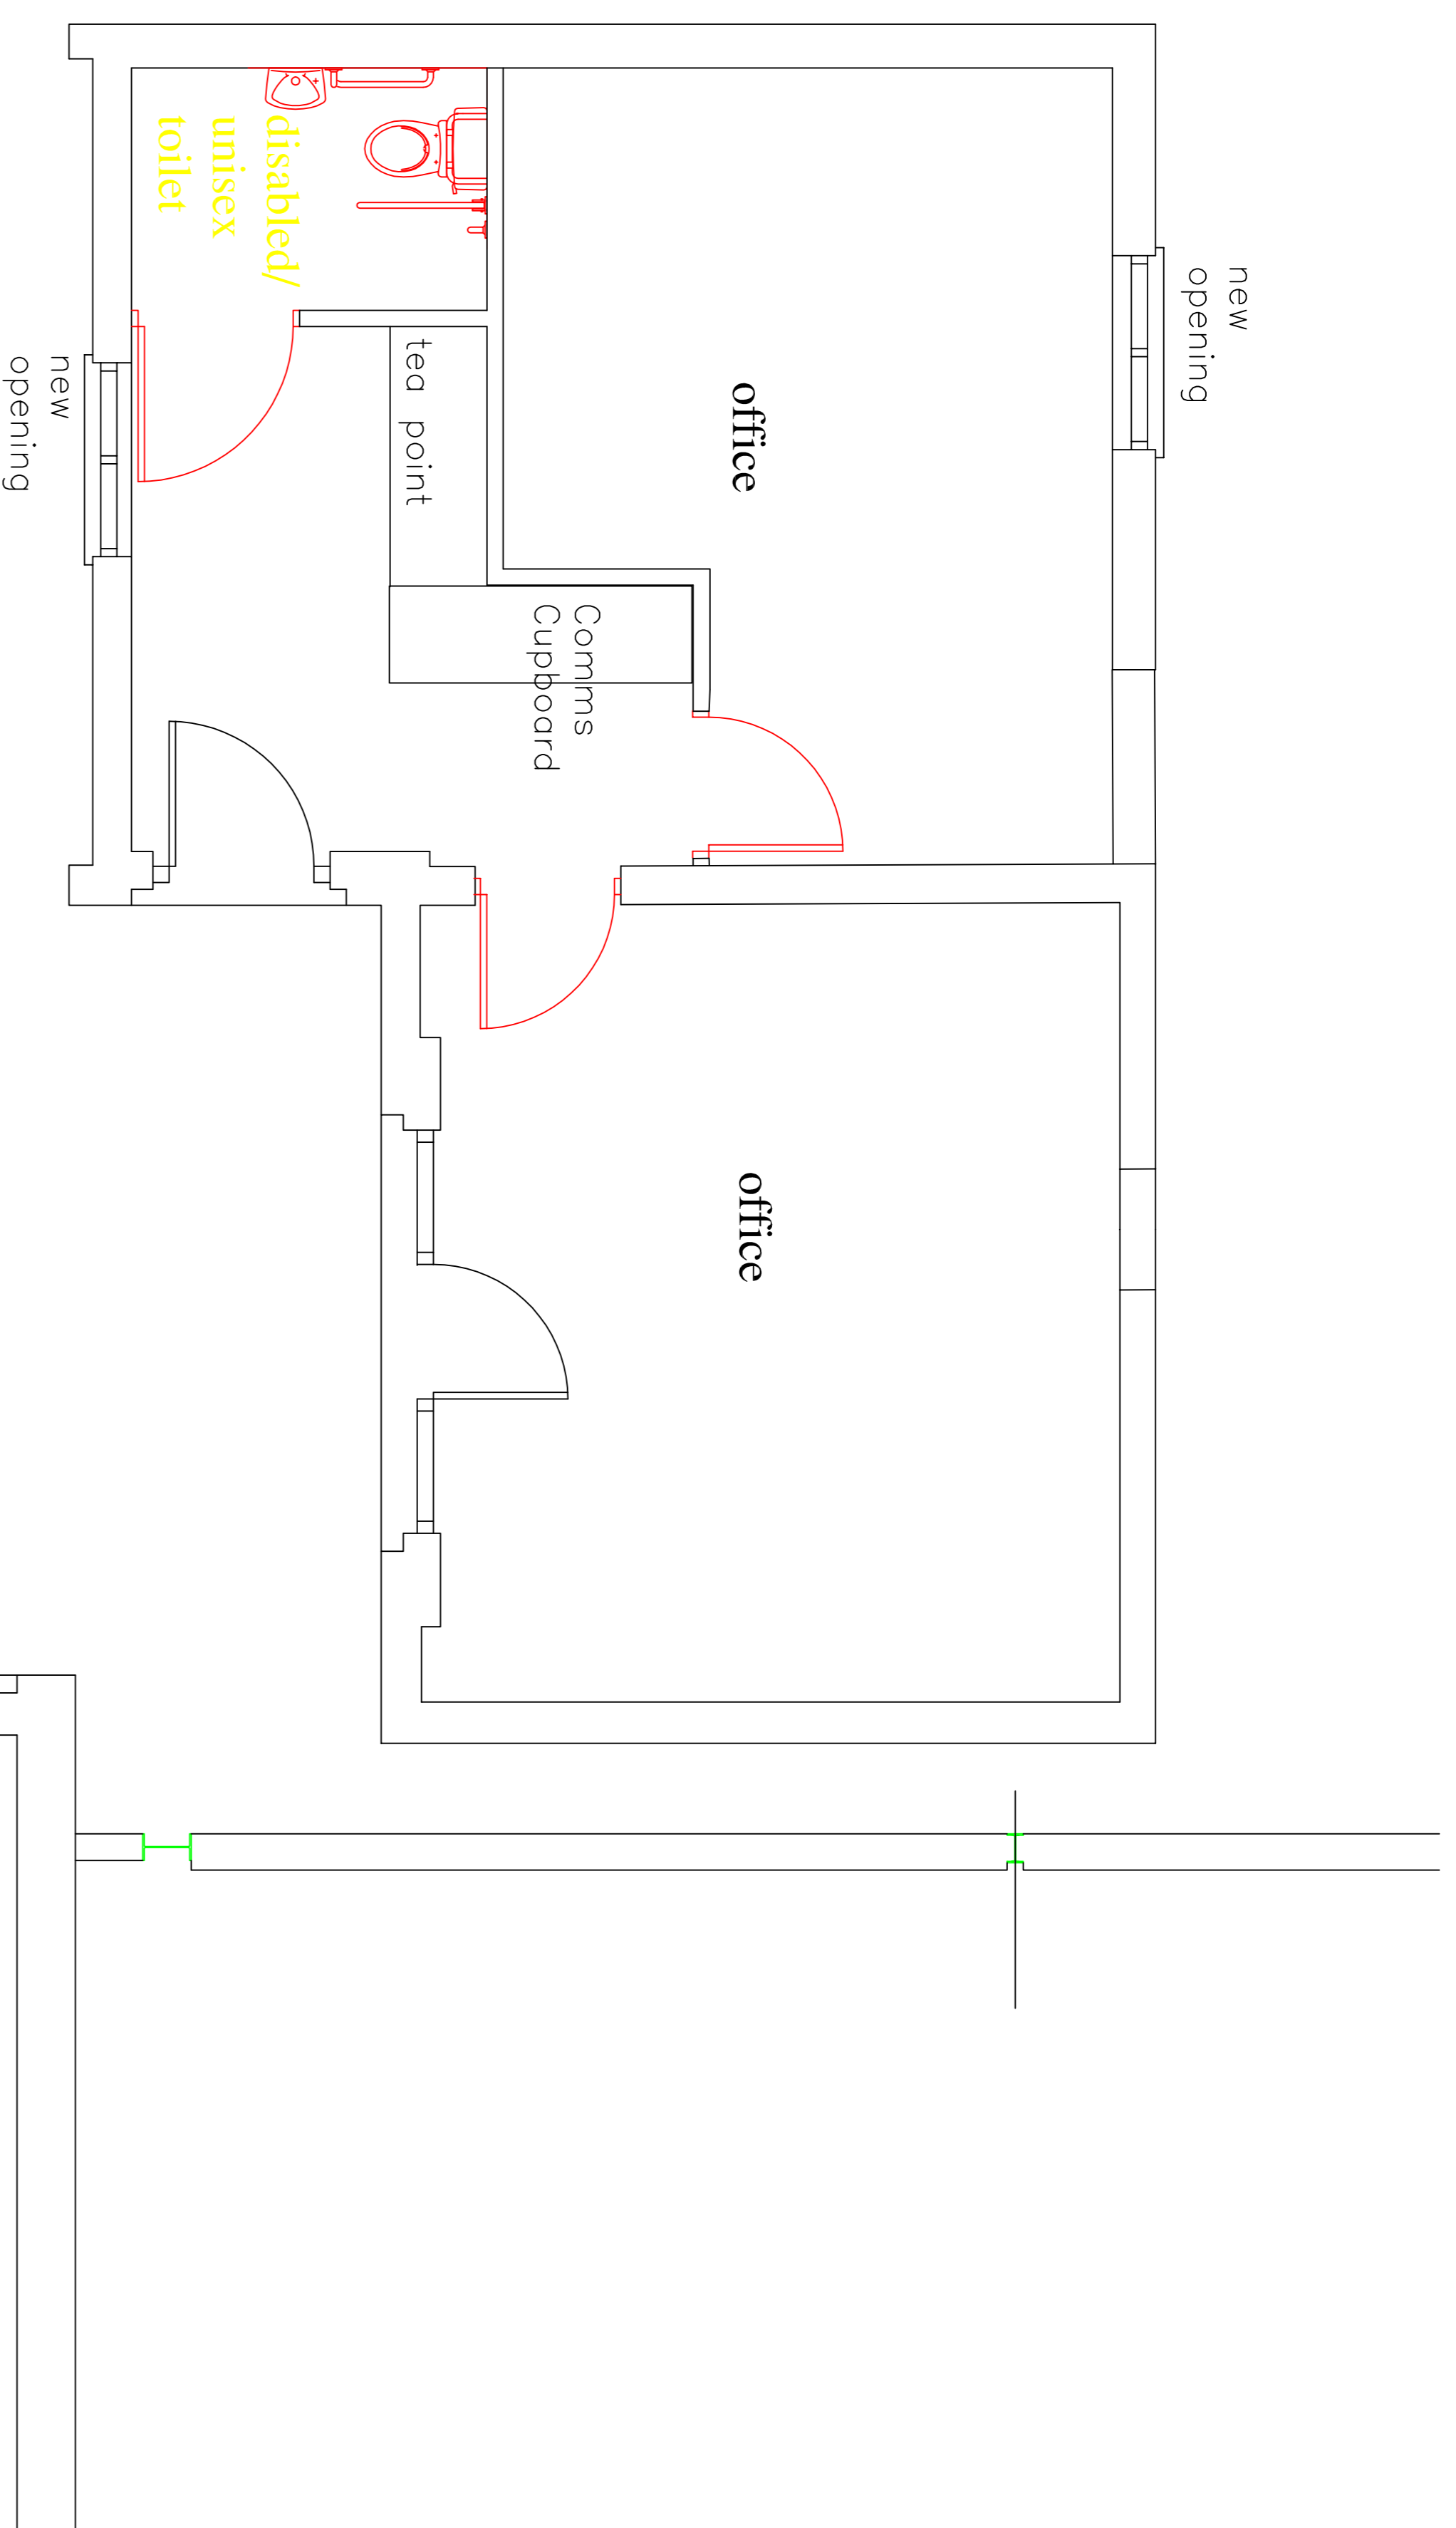

BARN 5 GROUND FLOOR 1:33

